

S.R. 0926, SECTION 53S IMPROVEMENT PROJECT
Birmingham and Pocopson Townships

Welcome!

Please Sign In . . .



pennsylvania
DEPARTMENT OF TRANSPORTATION

PREPARED BY:

 **Gannett Fleming**

S.R. 0926, SECTION 53S IMPROVEMENT PROJECT

Birmingham and Pocopson Townships

PROJECT TASKS	2013			2014				2015				2016			
	Spring	Summer	Fall	Winter	Spring	Summer	Fall	Winter	Spring	Summer	Fall	Winter	Spring	Summer	Fall
Design	Completed						Planned								
Award Contract *								Planned							
Construction															
SR 0926 Detour (Pocopson Rd to Creek Rd)									Planned						
Creek Rd Detour													Planned		


* Subject to Environmental Clearance

Completed

Planned


S.R. 0926, SECTION 53S IMPROVEMENT PROJECT

Birmingham and Pocopson Townships

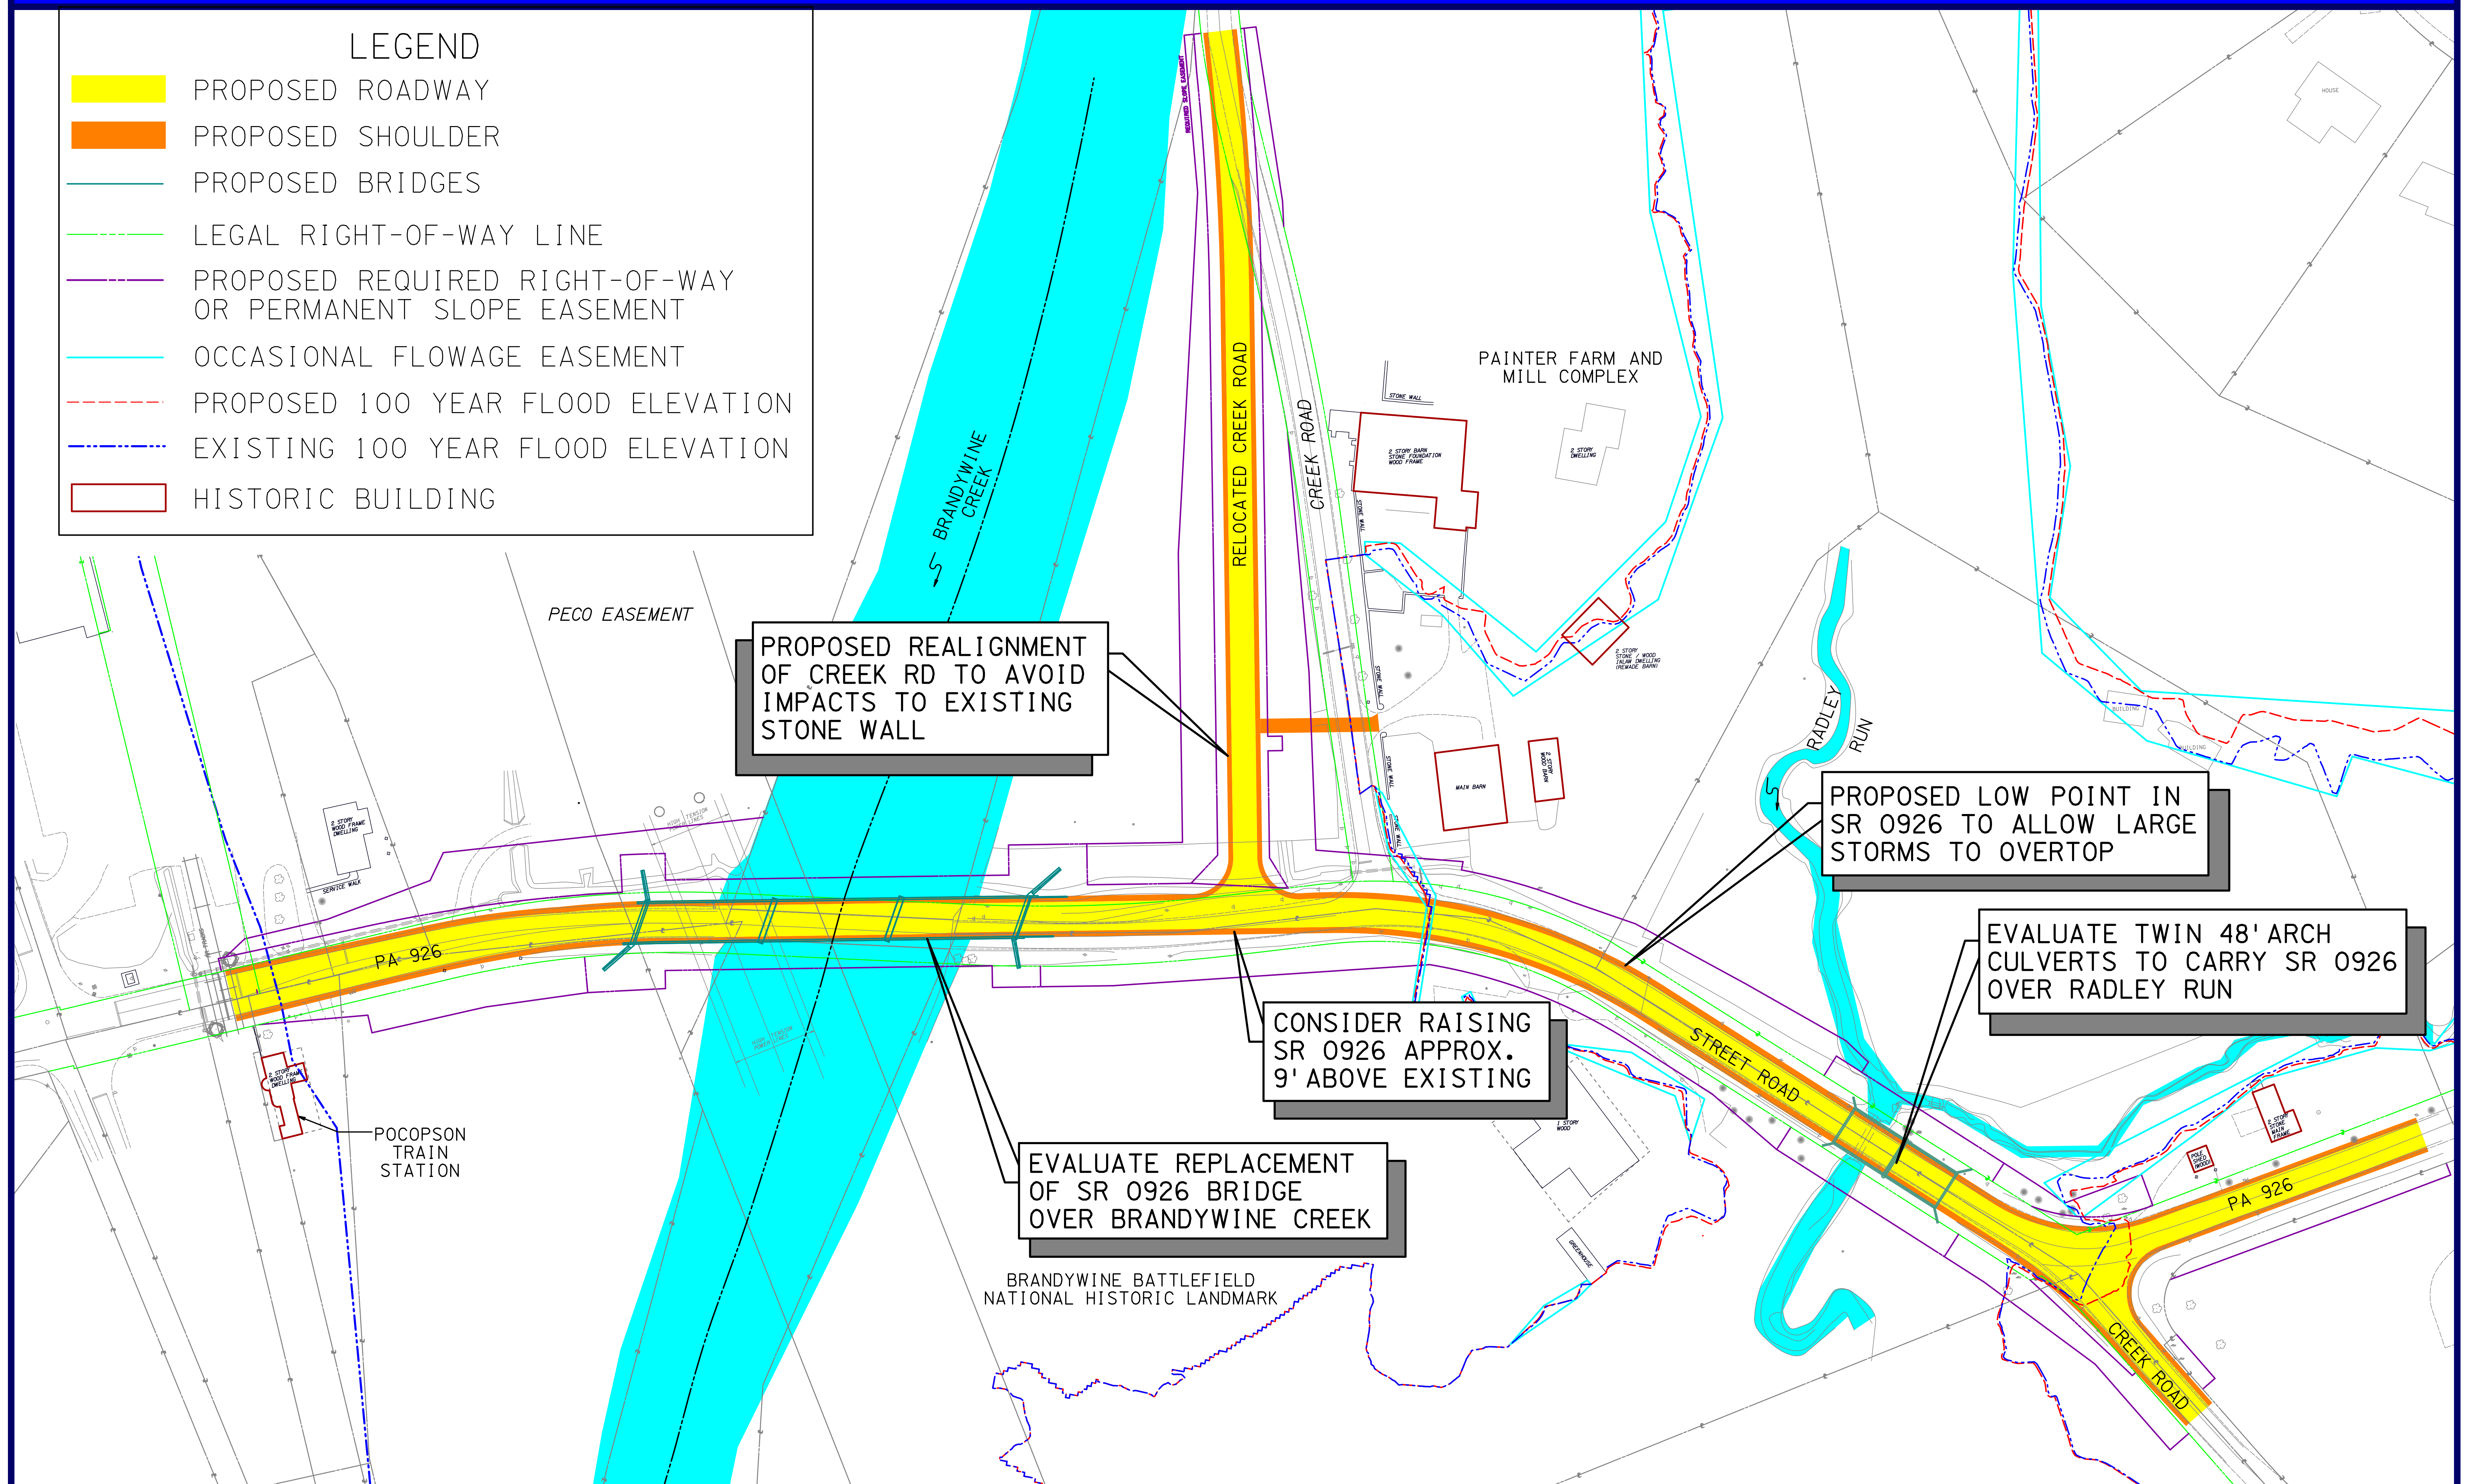


S.R. 0926, SECTION 53S IMPROVEMENT PROJECT


Birmingham and Pocopson Townships

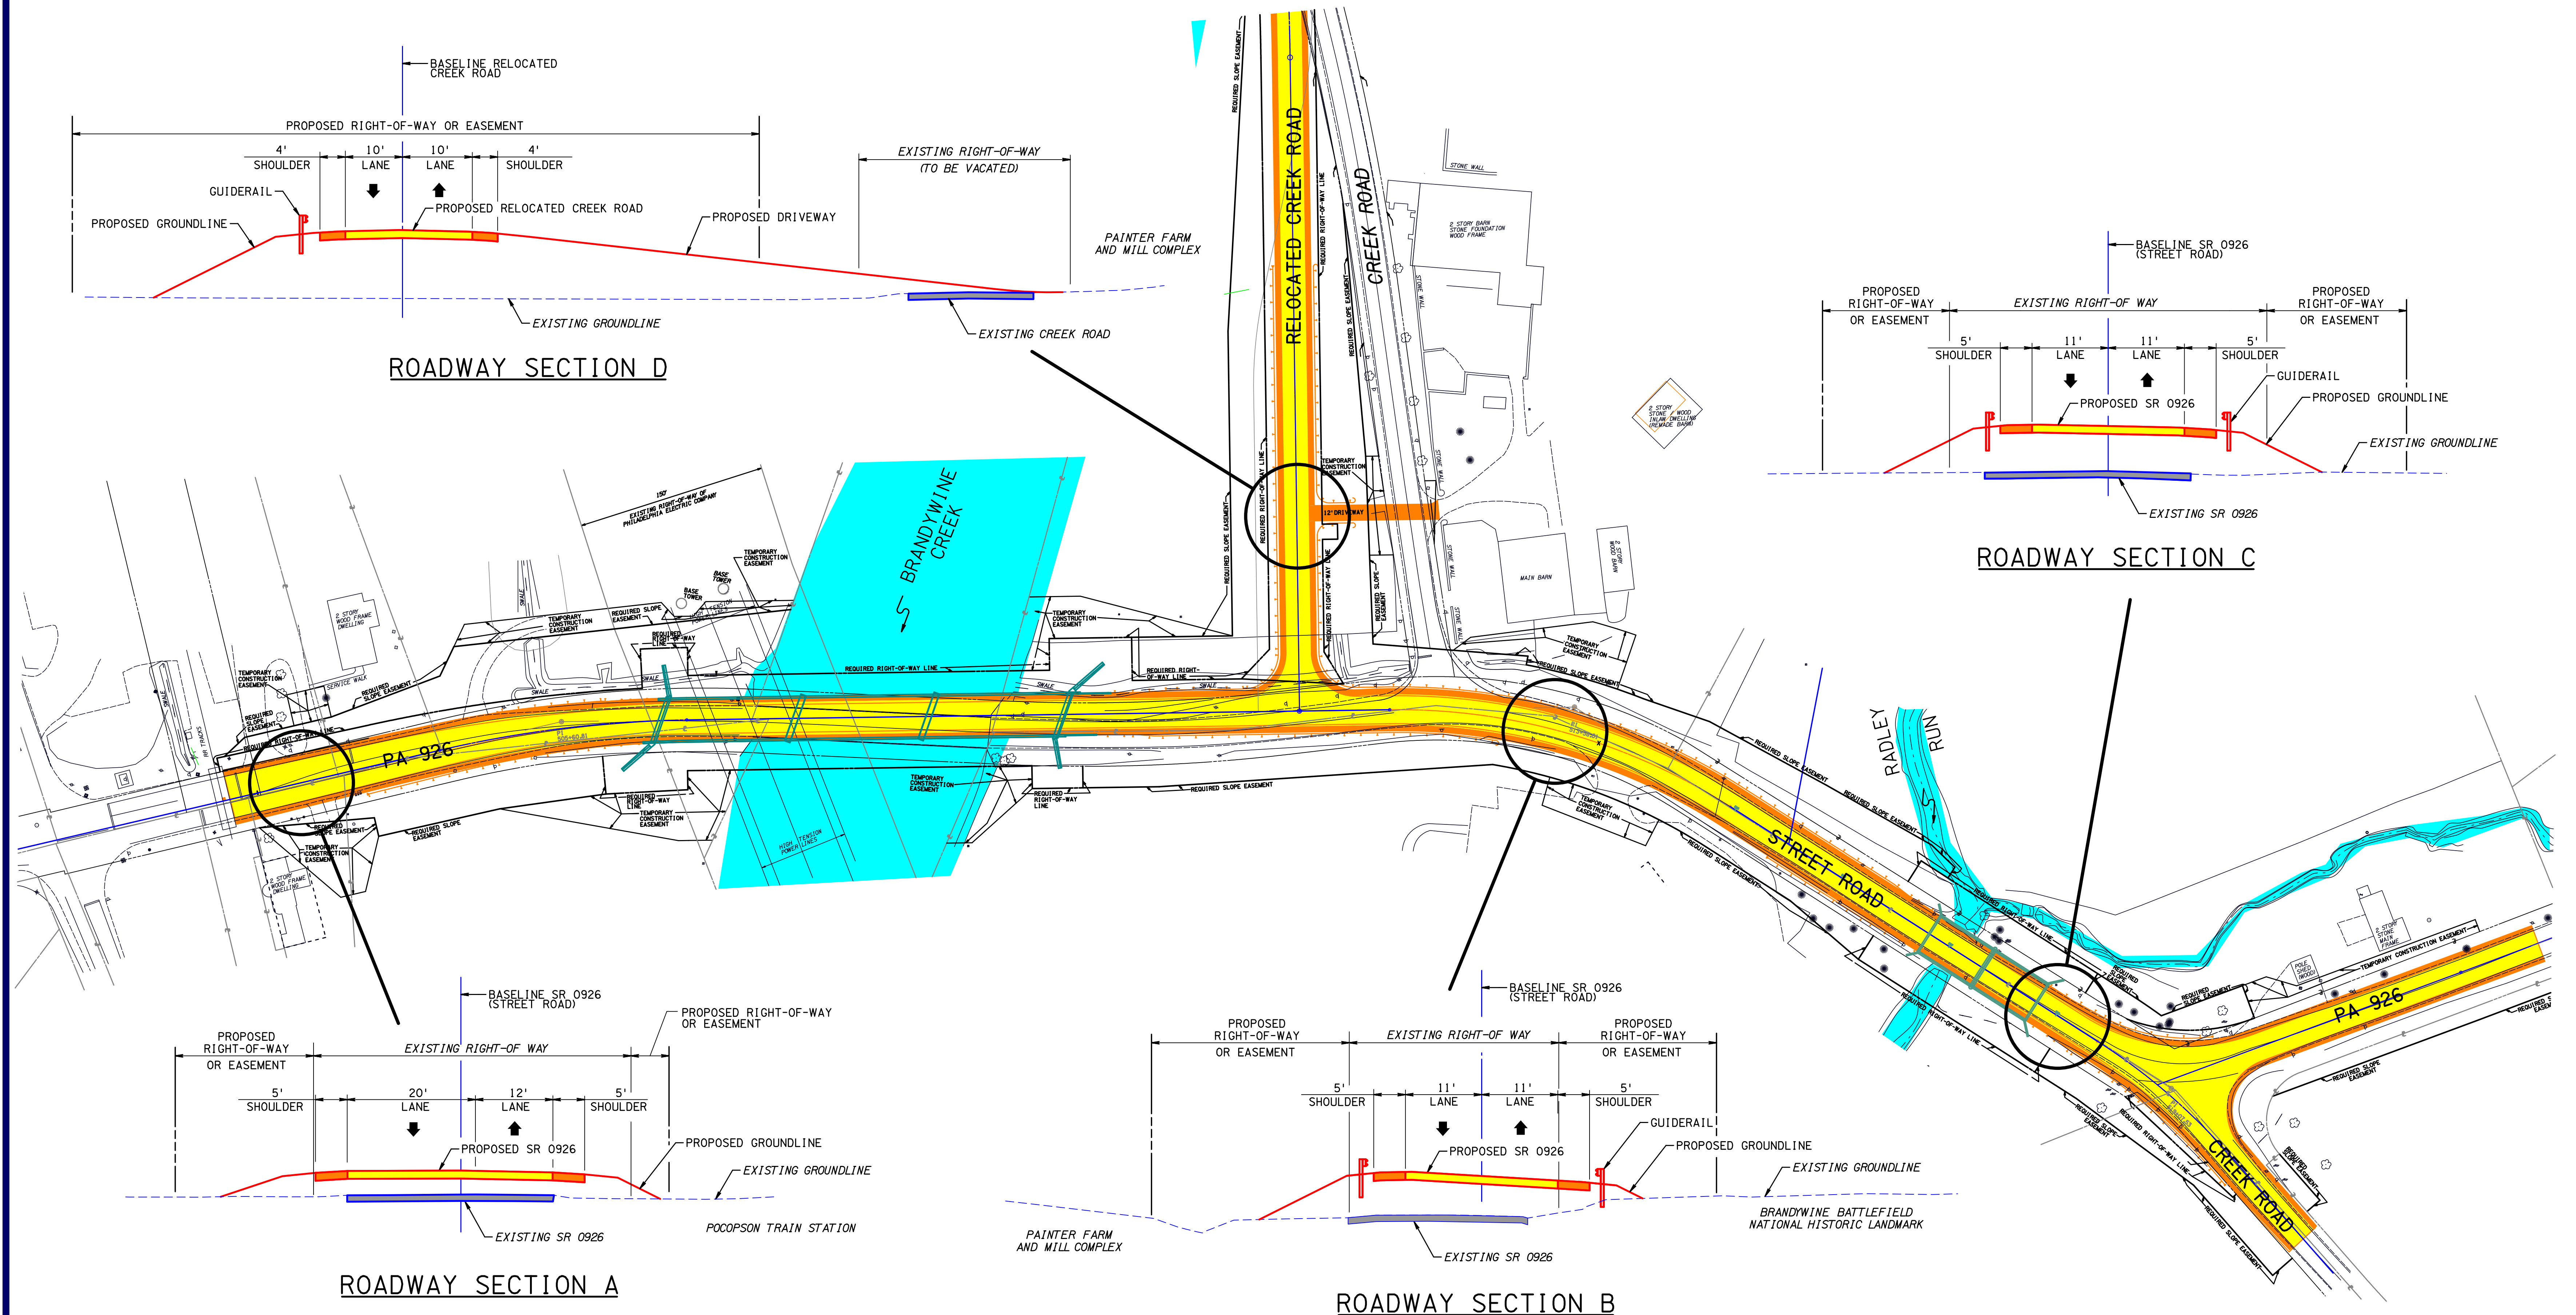

S.R. 0926, SECTION 53S IMPROVEMENT PROJECT Birmingham and Pocopson Townships


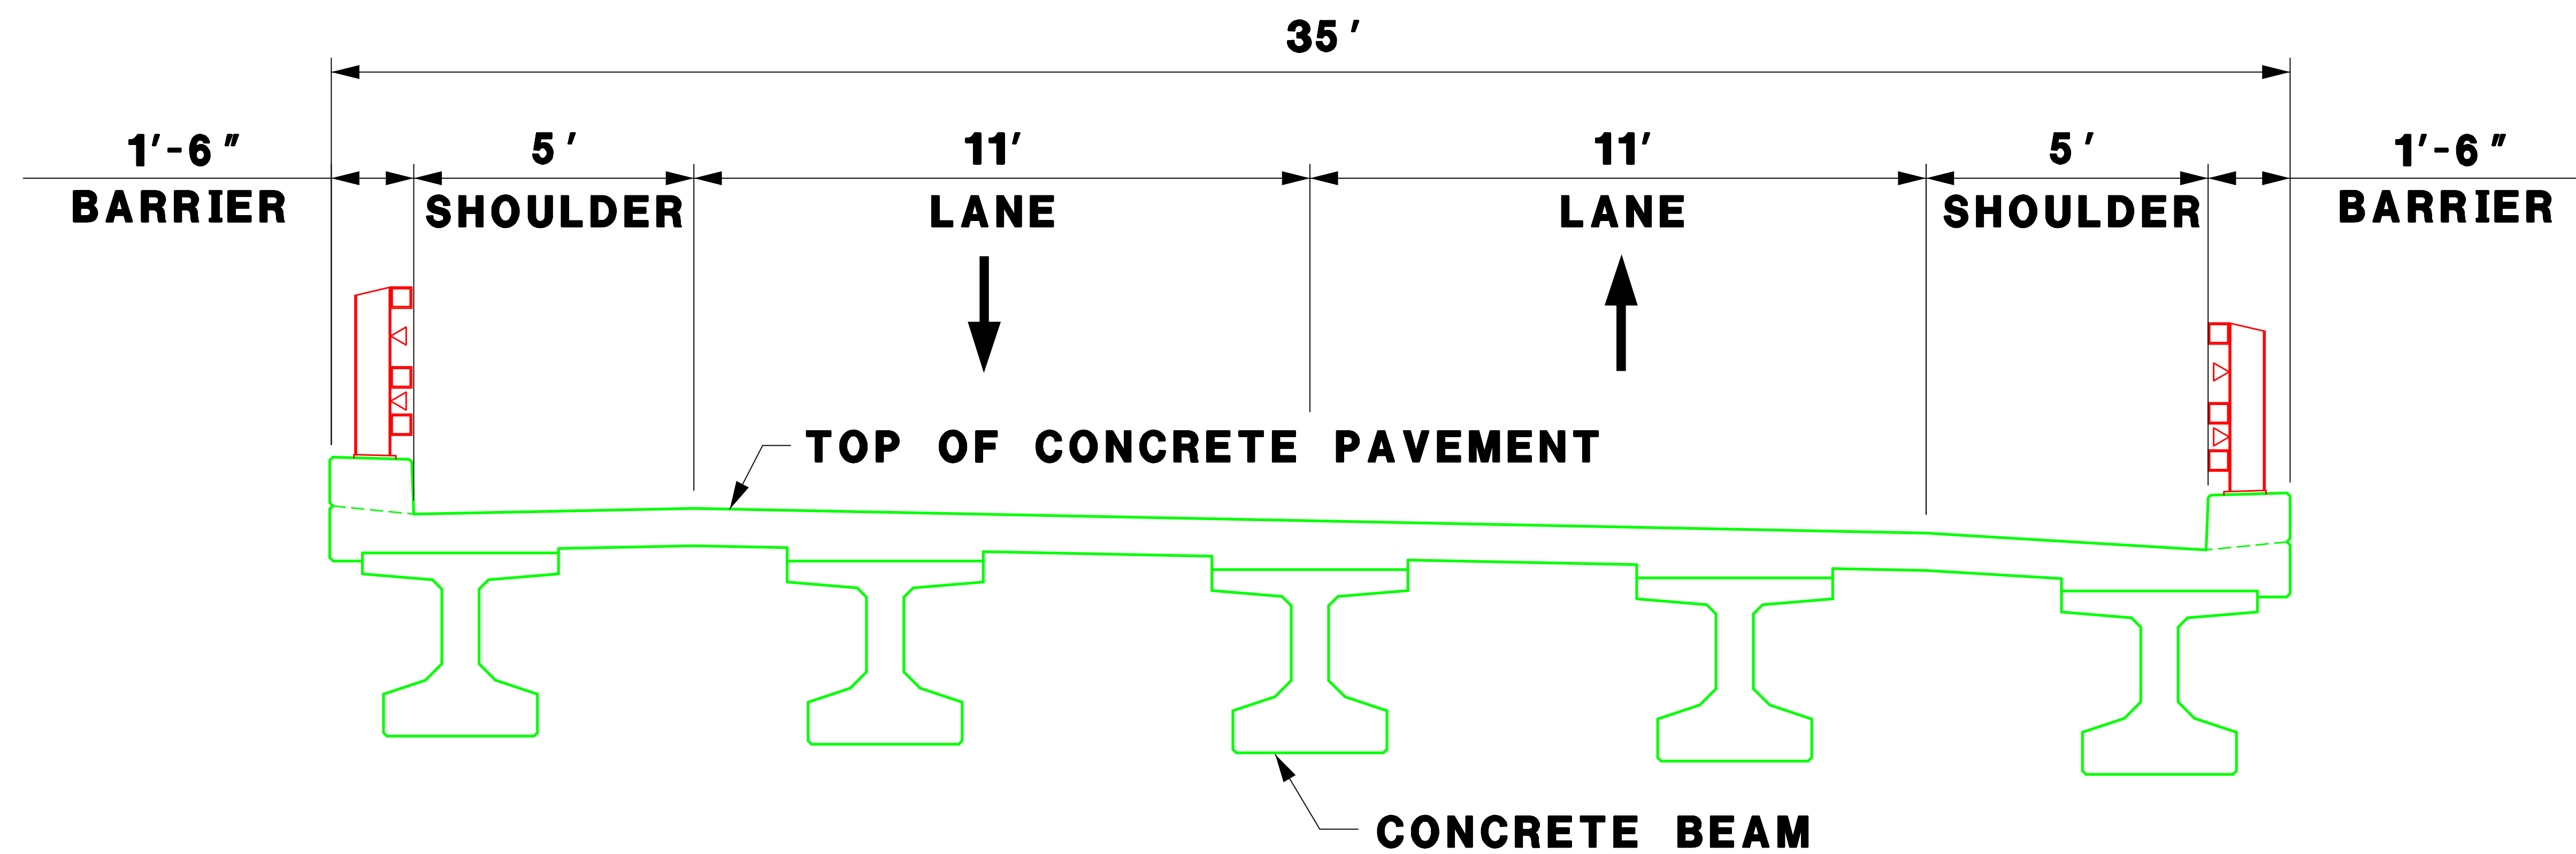


TYPICAL SECTION

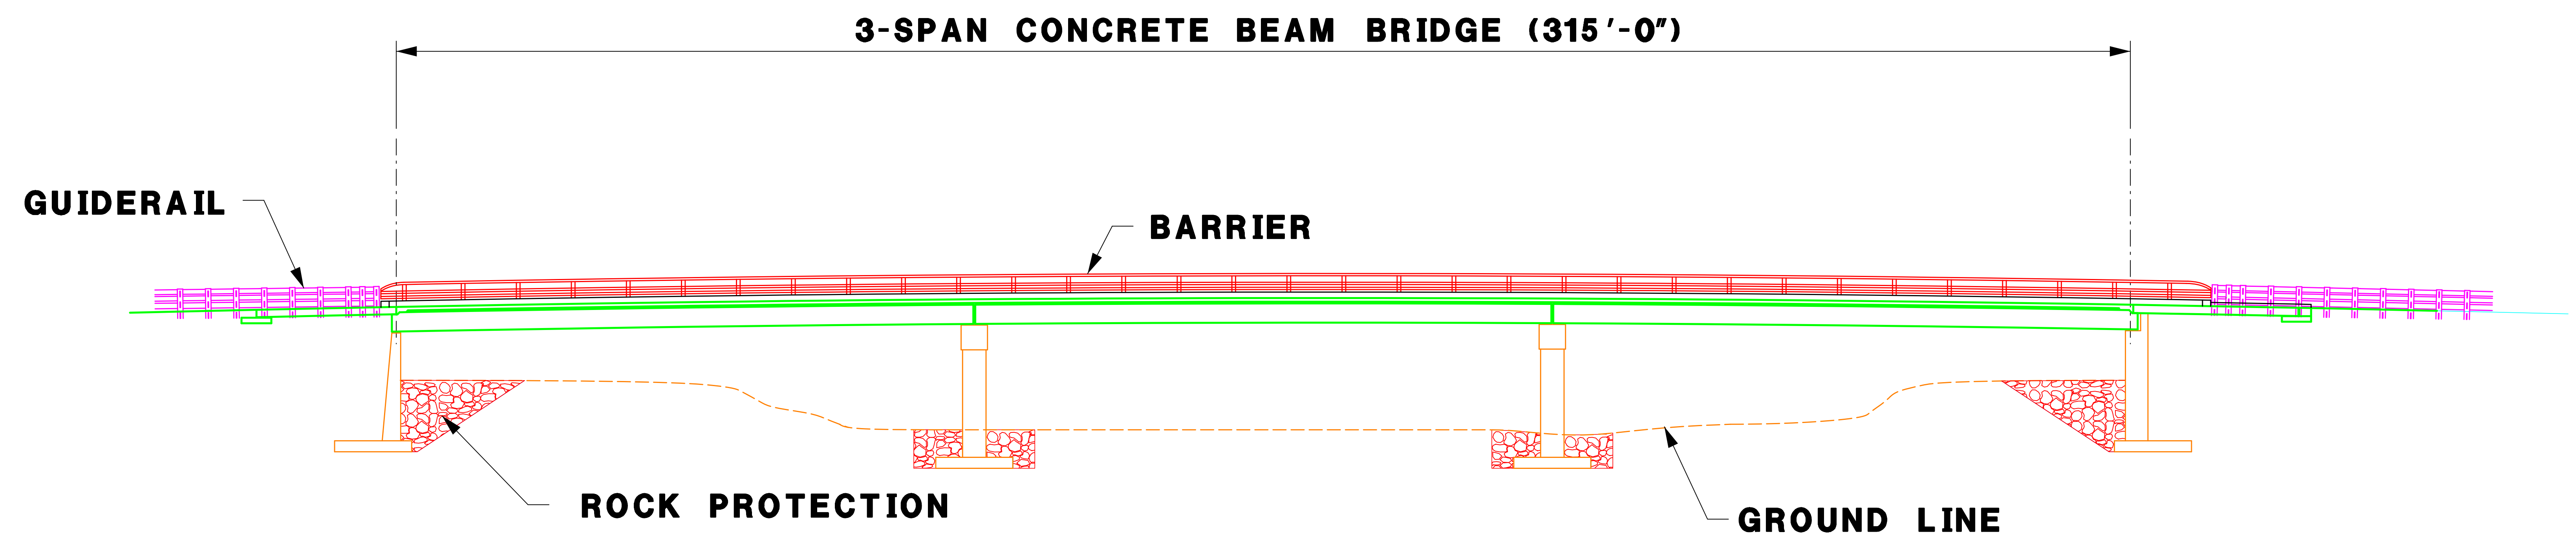


ELEVATION

S.R. 0926, SECTION 53S IMPROVEMENT PROJECT Birmingham and Pocopson Townships

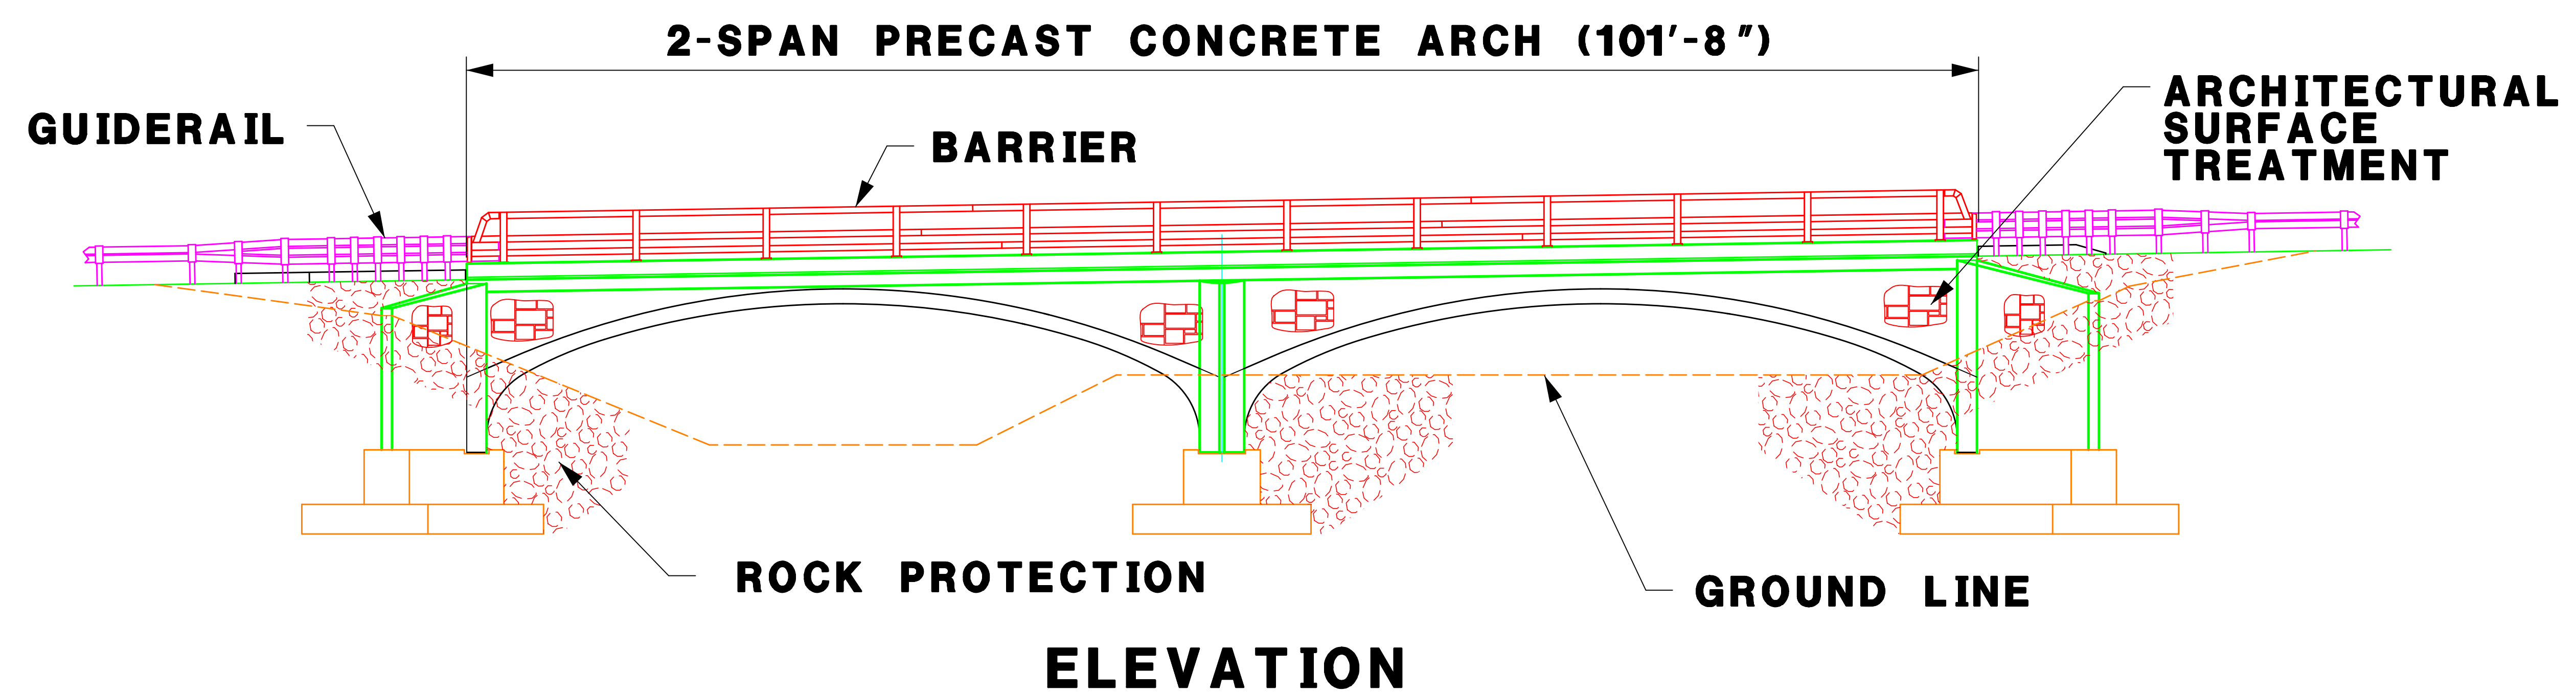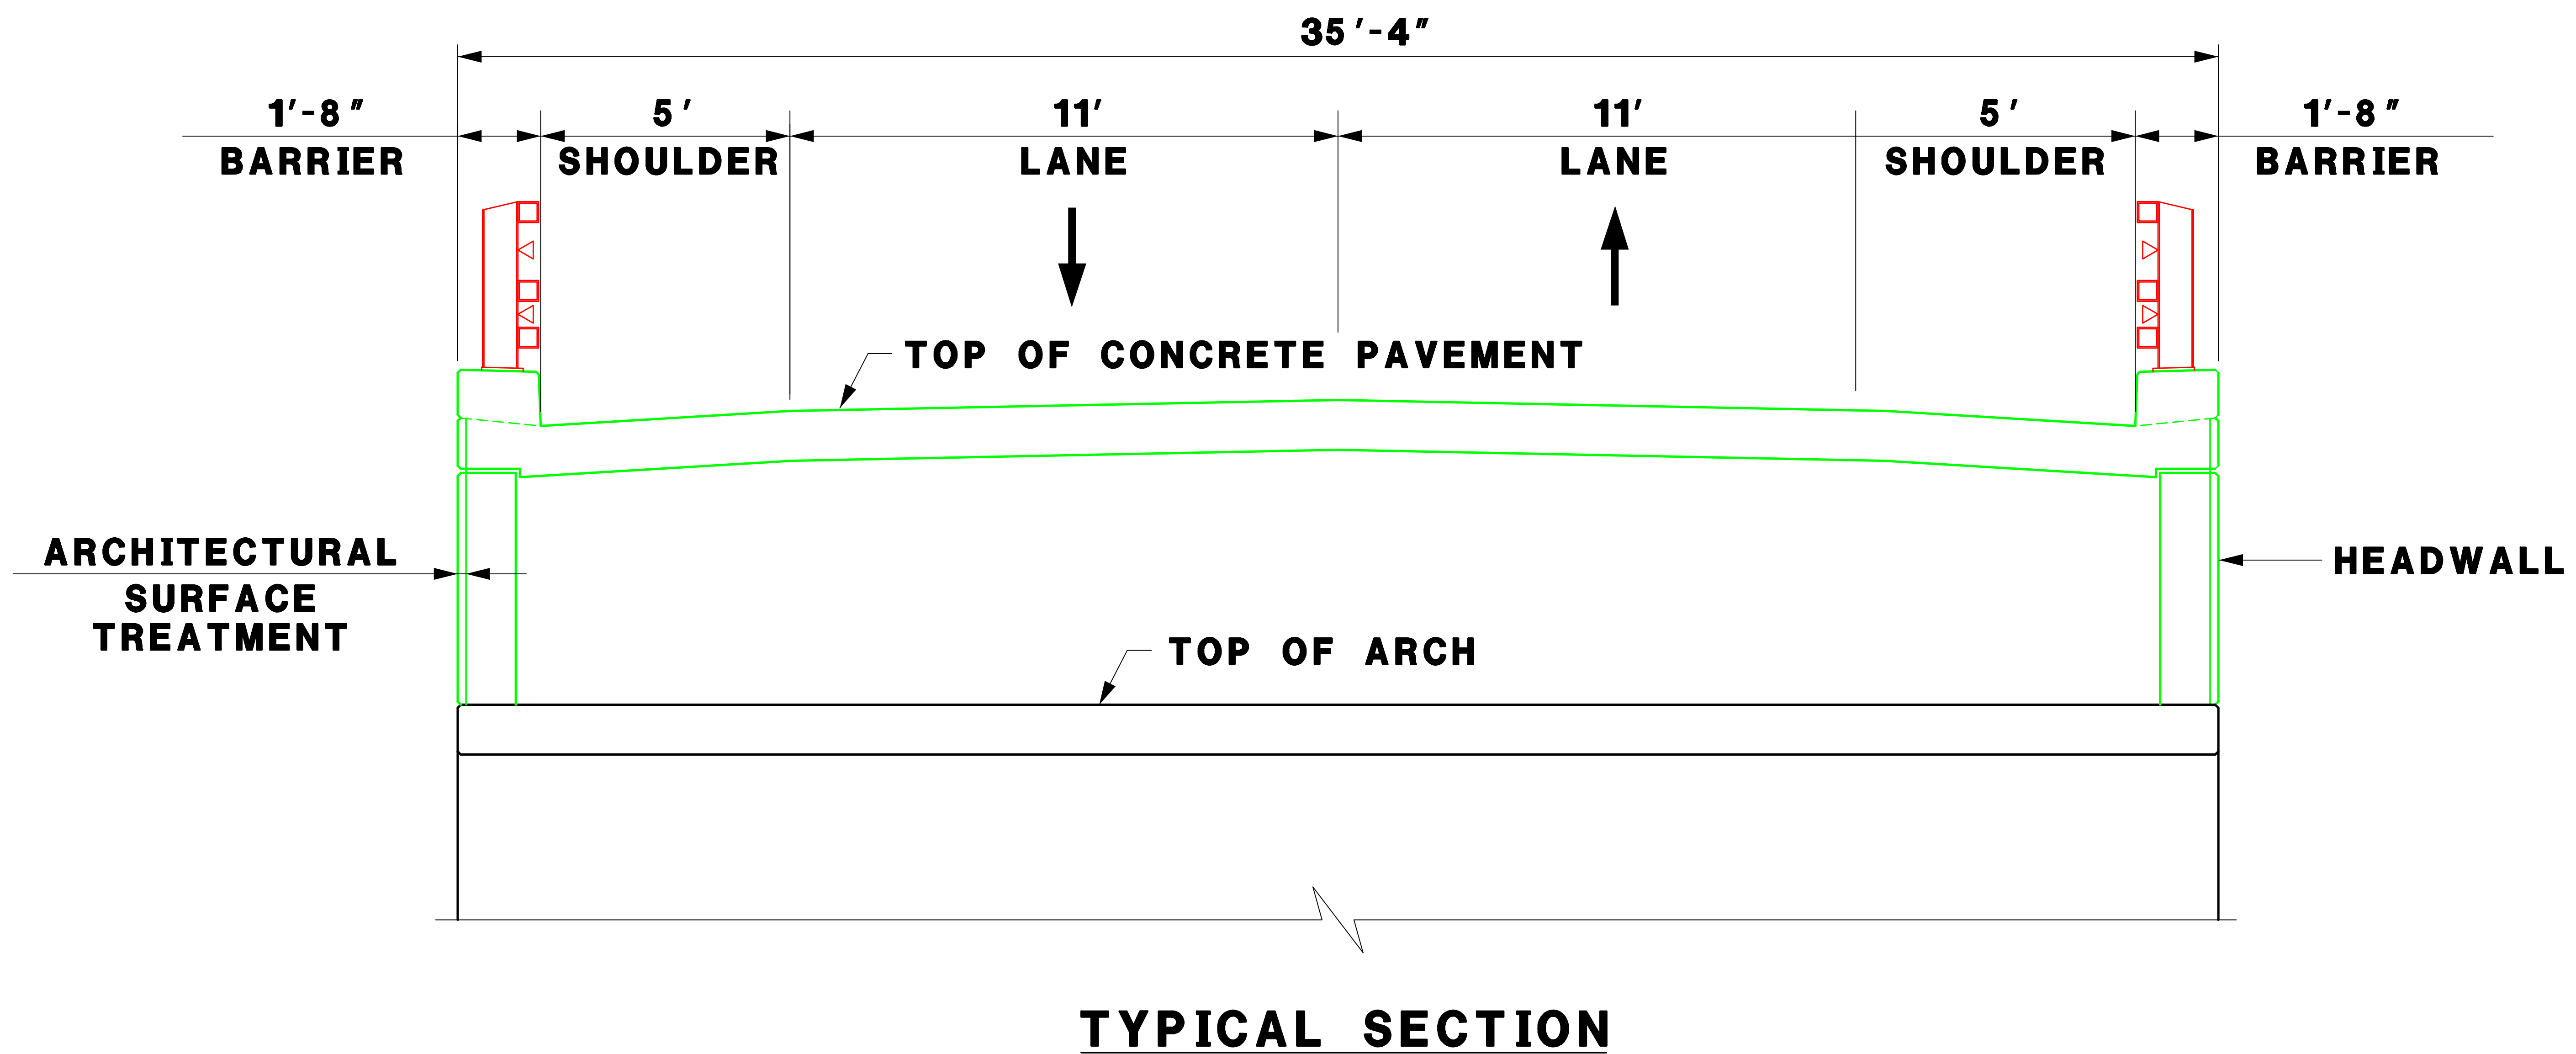


S.R. 0926, SECTION 53S IMPROVEMENT PROJECT Birmingham and Pocopson Townships

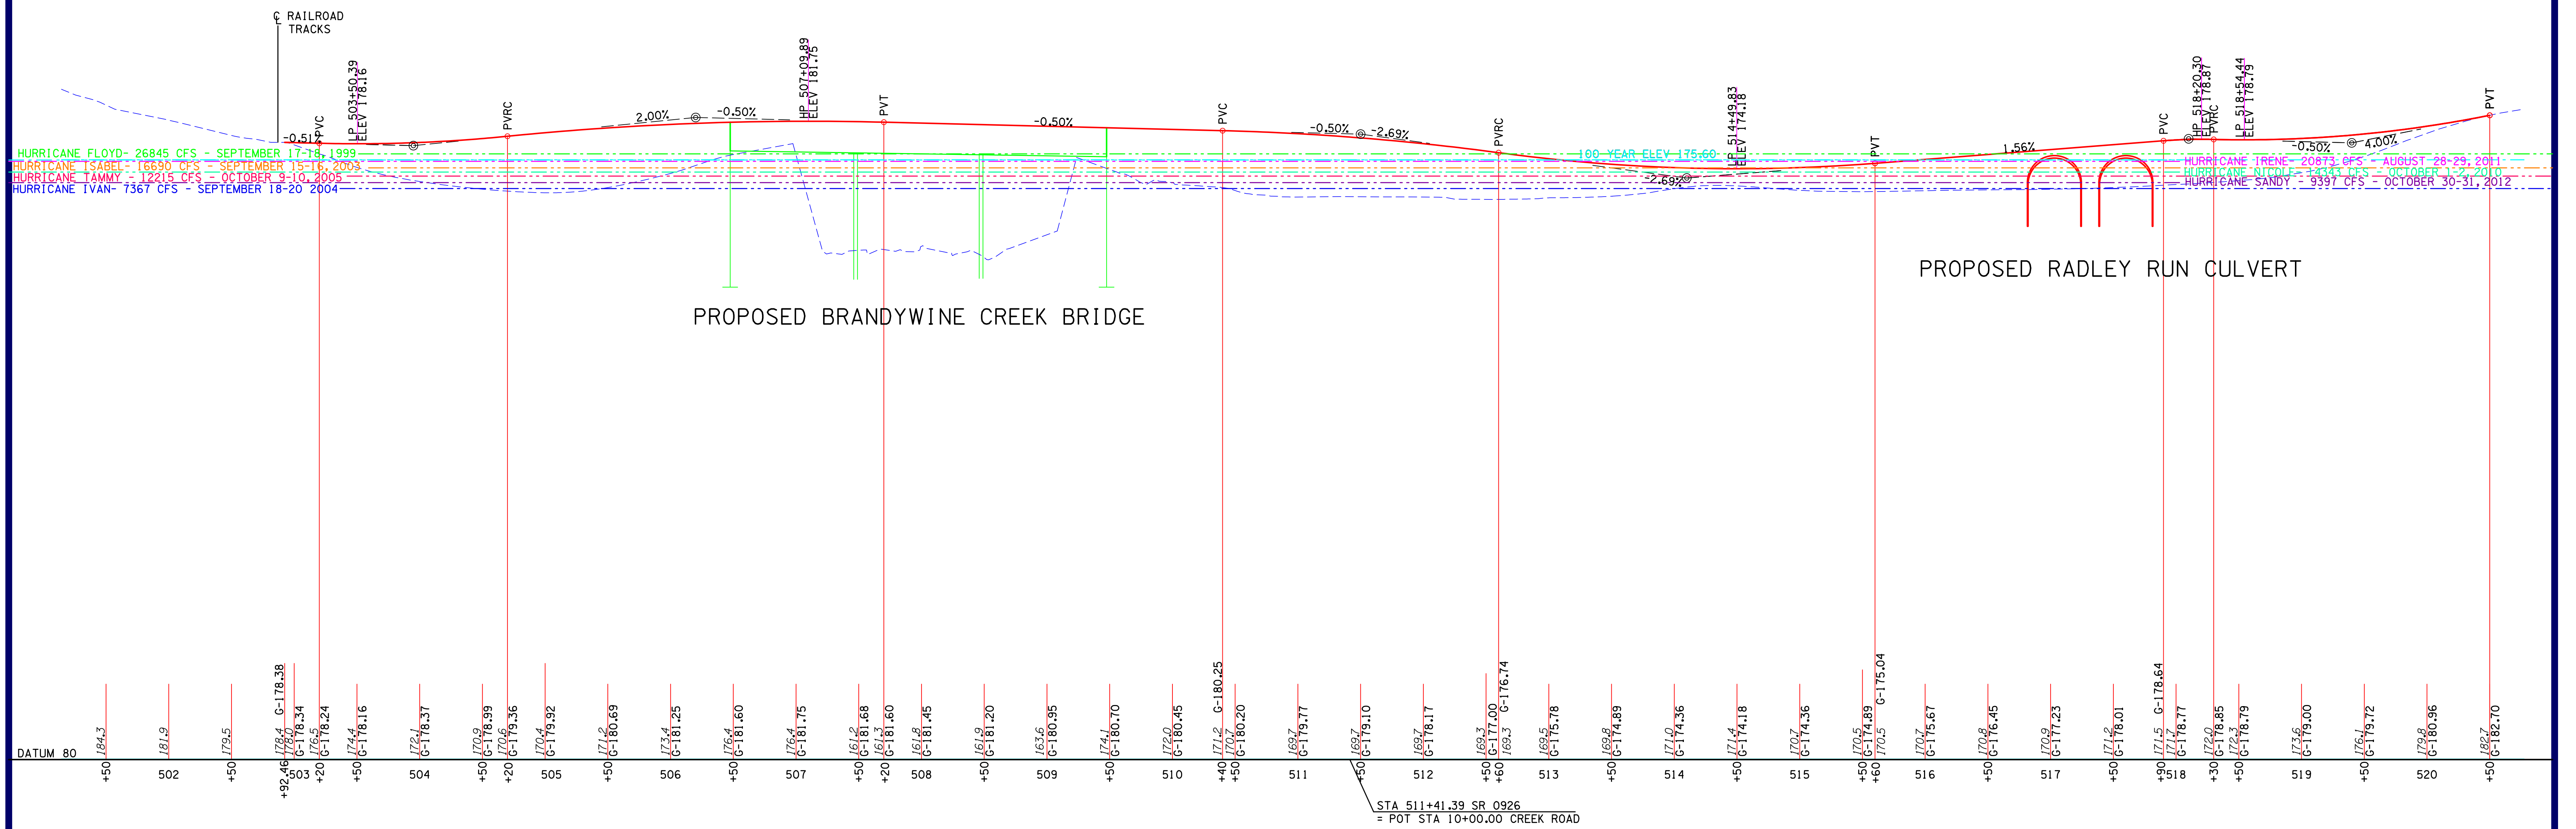

S.R. 0926, SECTION 53S IMPROVEMENT PROJECT


Birmingham and Pocopson Townships

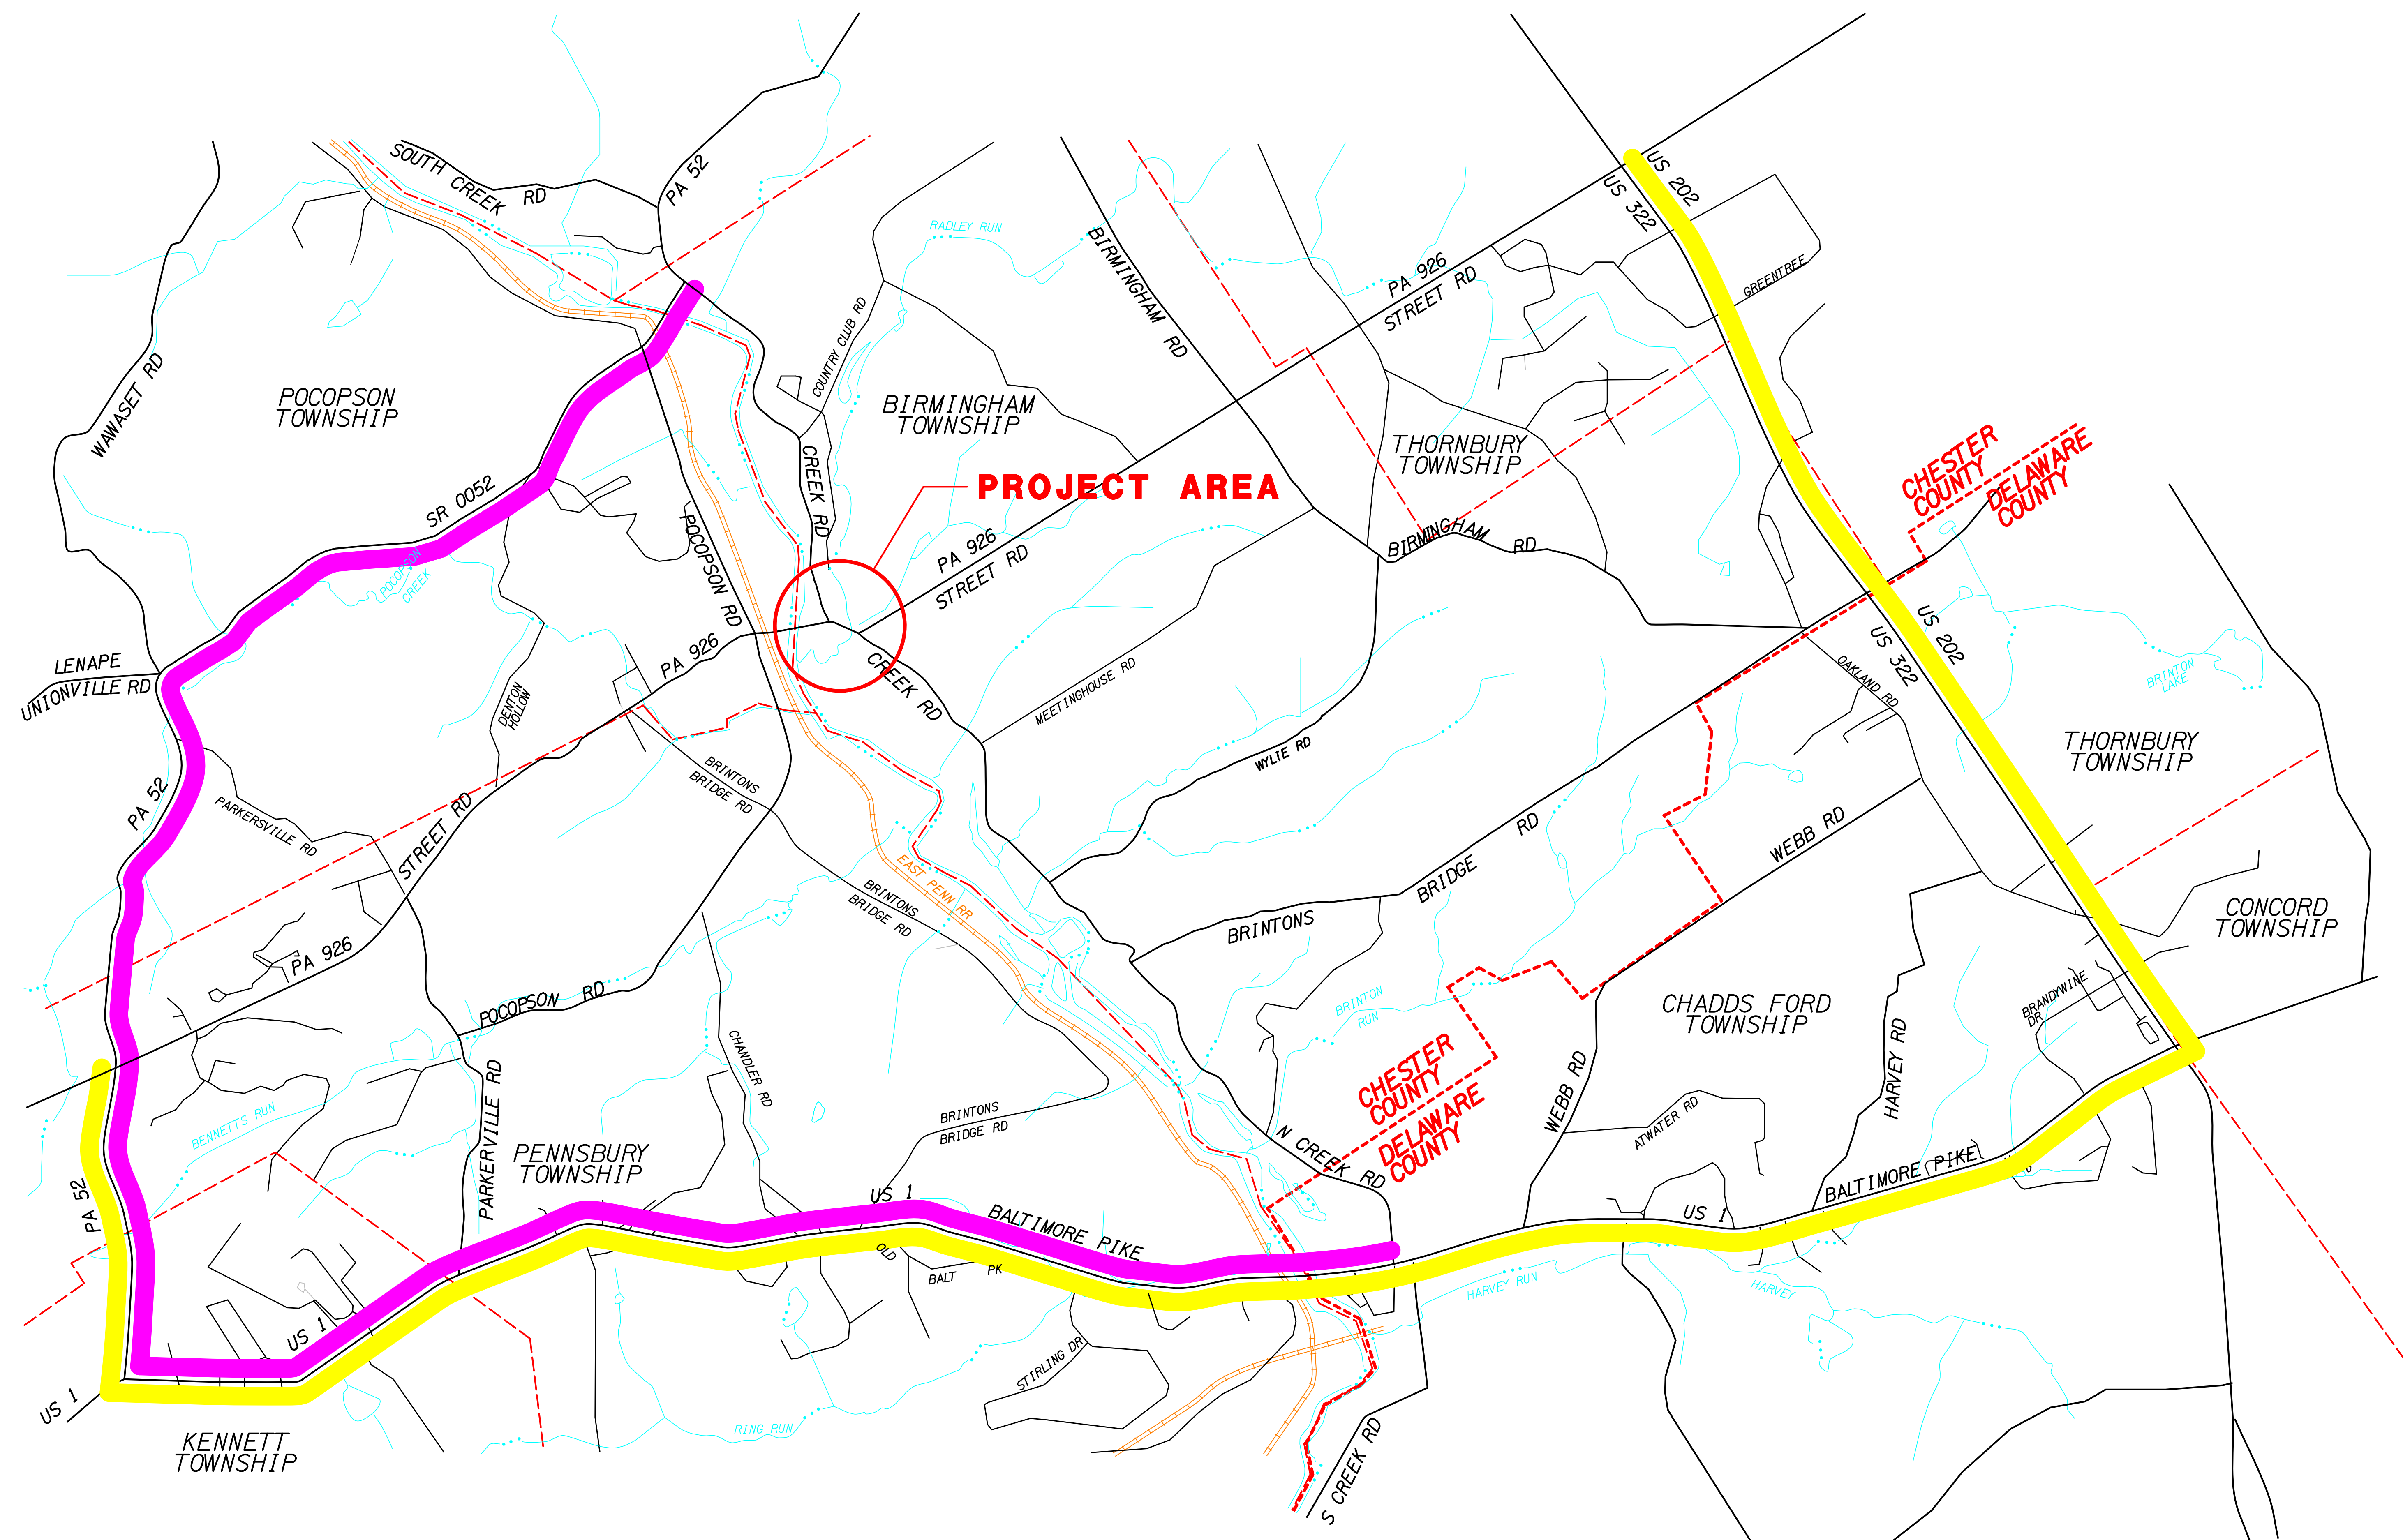

- | | | | | | | | | | |
|--|---|--|----------------------|--|--------------------------|--|---------------|--|-----------------|
| | PROPOSED PA 926 DETOUR ROUTE | | STATE ROAD | | TOWNSHIP BOUNDARY | | STREAM | | RAILROAD |
| | PROPOSED CREEK ROAD DETOUR ROUTE | | TOWNSHIP ROAD | | | | | | |
| | TOWNSHIP BOUNDARY | | | | | | | | |

S.R. 0926, SECTION 53S IMPROVEMENT PROJECT Birmingham and Pocopson Townships

- LEGEND**
- PROPOSED ROADWAY
 - PROPOSED SHOULDER
 - PROPOSED BRIDGES
 - PROPOSED RIGHT-OF-WAY/ PERMANENT EASEMENTS ON HISTORIC PROPERTIES
 - HISTORIC BOUNDARY
 - OCCASIONAL FLOWAGE EASEMENT
 - PROPOSED 100 YEAR FLOOD ELEVATION
 - EXISTING 100 YEAR FLOOD ELEVATION
 - WETLANDS
 - HISTORIC BUILDING

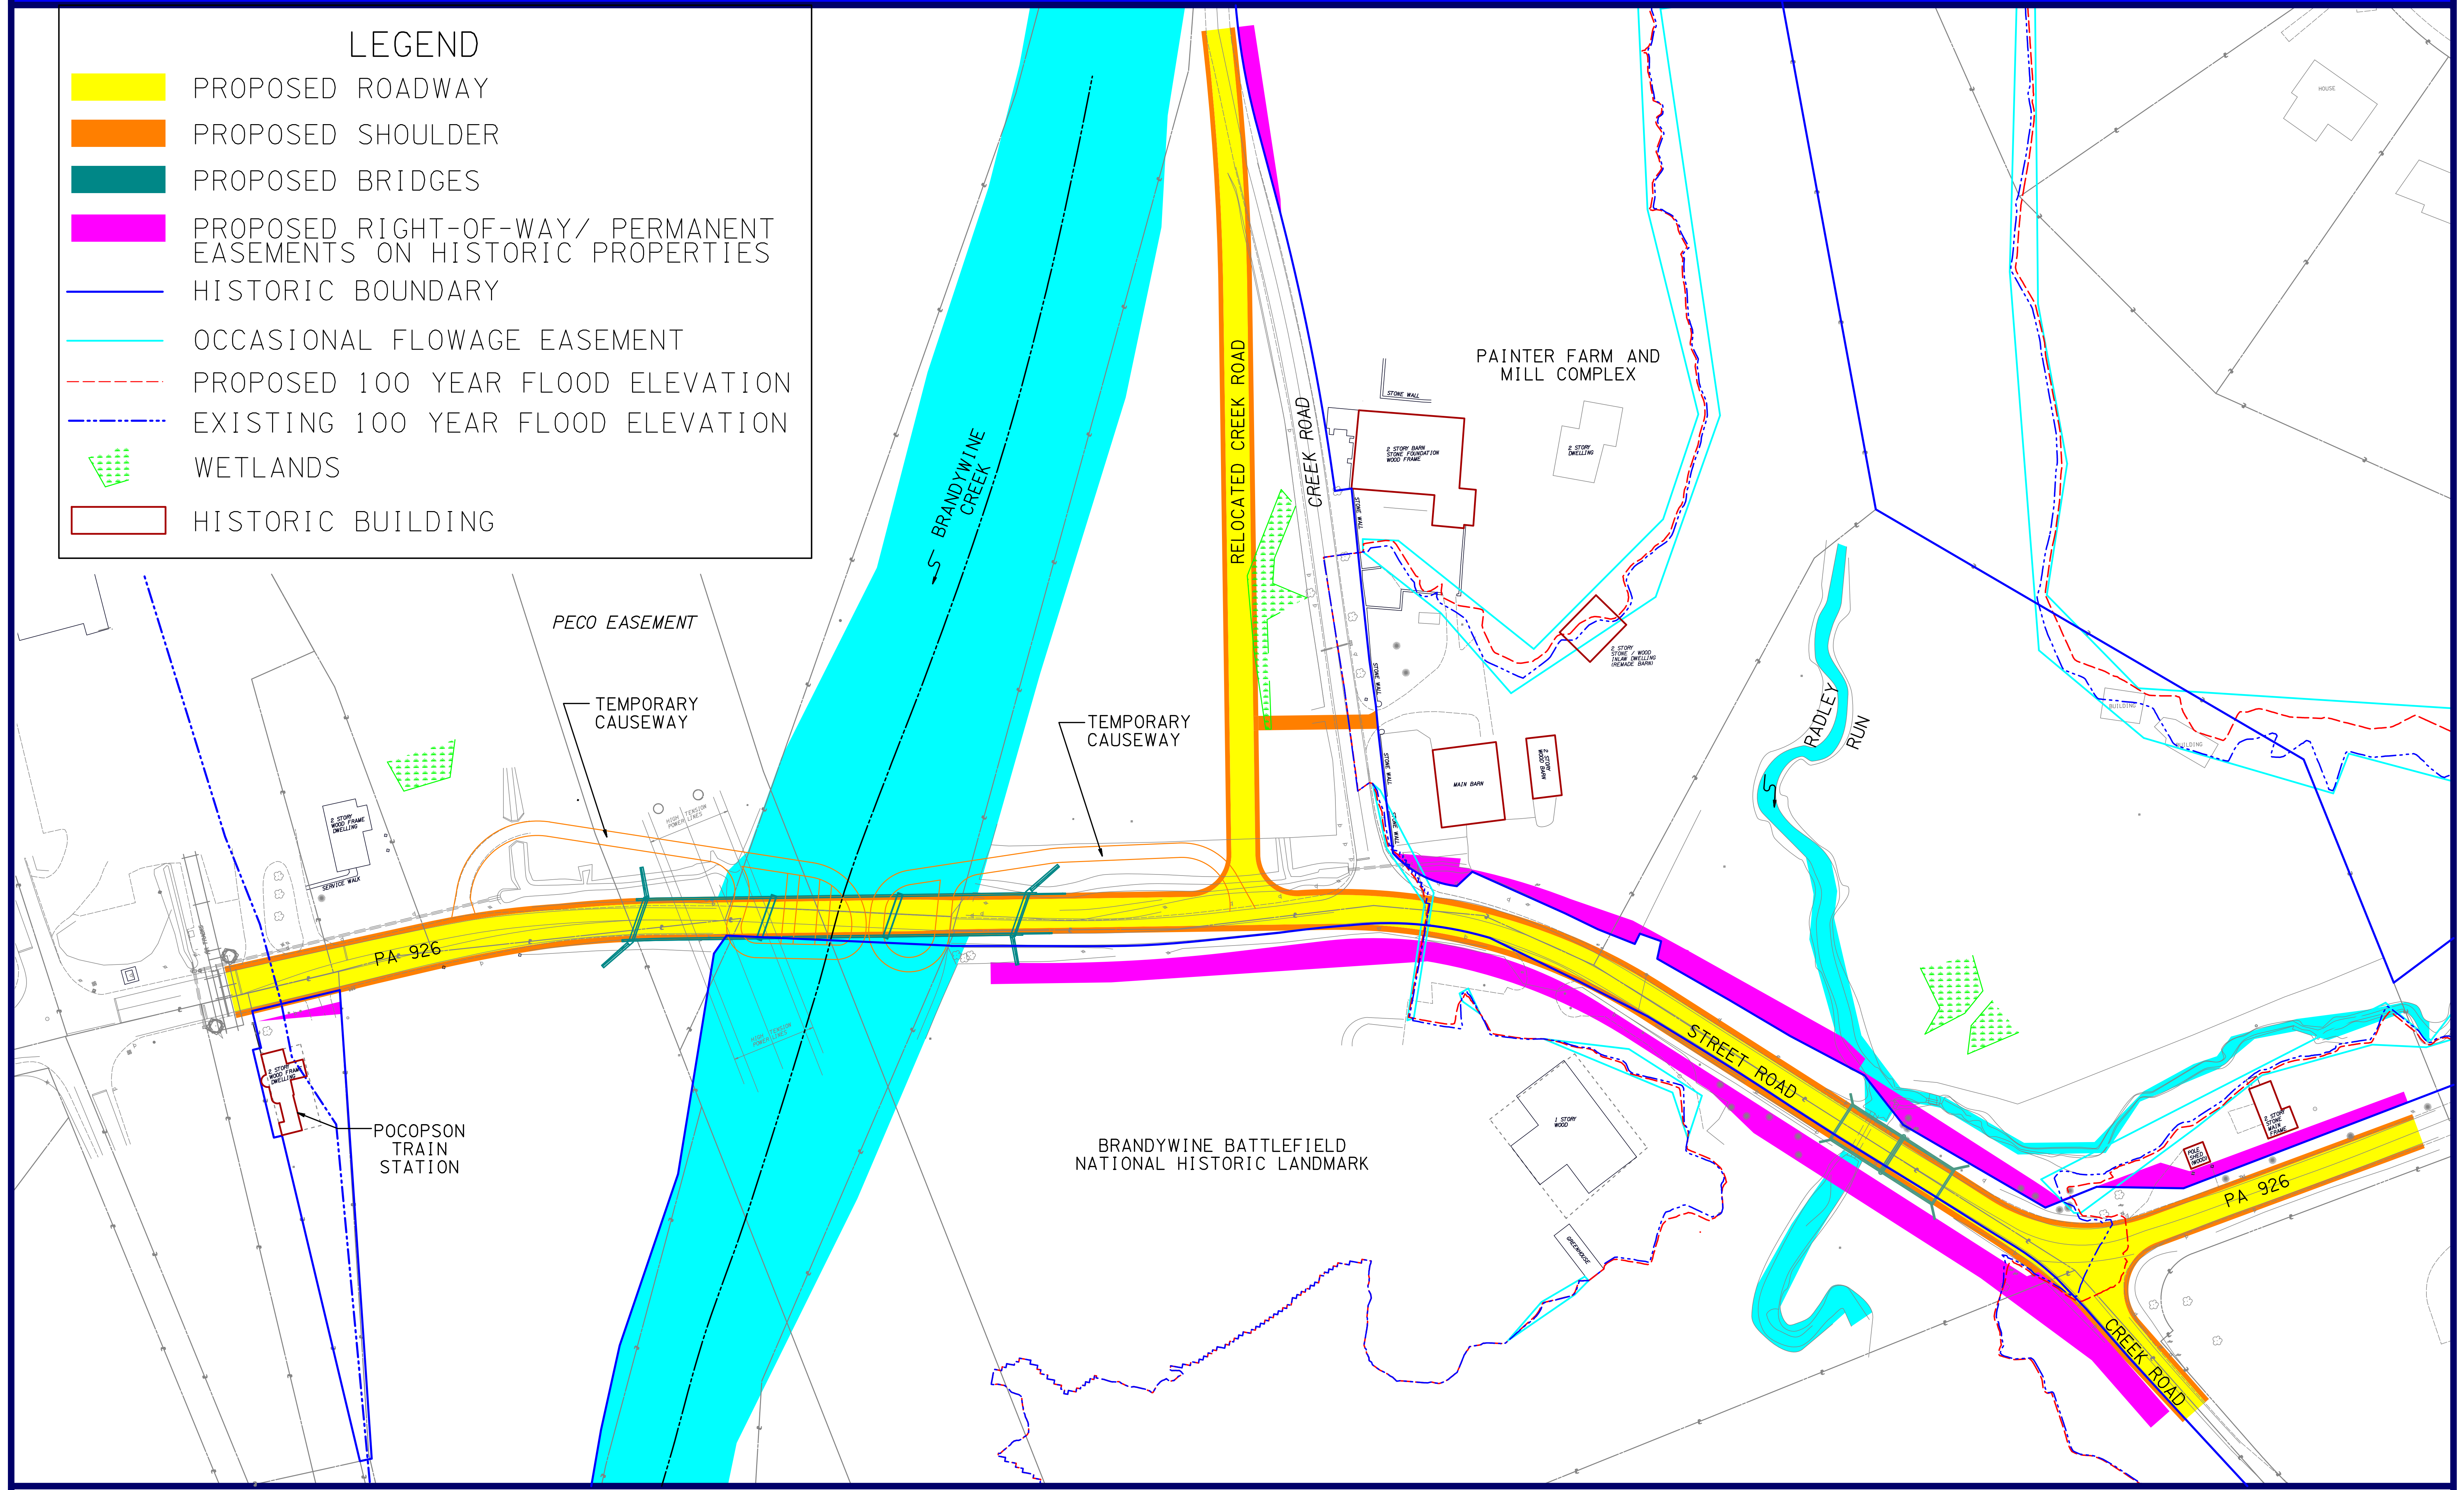

S.R. 0926, SECTION 53S IMPROVEMENT PROJECT

Birmingham and Pocopson Townships

PROPOSED ROADWAY
PA 926 (STREET ROAD)



PROPOSED ROADWAY
(CREEK ROAD)



EXISTING ROADWAY



EXISTING ROADWAY

S.R. 0926, SECTION 53S IMPROVEMENT PROJECT

Birmingham and Pocopson Townships

PROPOSED BRIDGE
PA 926 (STREET ROAD) OVER BRANDYWINE CREEK



PROPOSED TWIN ARCH CULVERTS
PA 926 (STREET ROAD) OVER RADLEY RUN



EXISTING BRIDGE



EXISTING CULVERT

S.R. 0926, SECTION 53S IMPROVEMENT PROJECT
Birmingham and Pocopson Townships

Comments?



pennsylvania
DEPARTMENT OF TRANSPORTATION

PREPARED BY:

 **Gannett Fleming**